


**FINISHED TYPICAL SECTION**

USH 51 STA 520+50 - 580+45  
 STH 47 STA 592+12 - 593+00

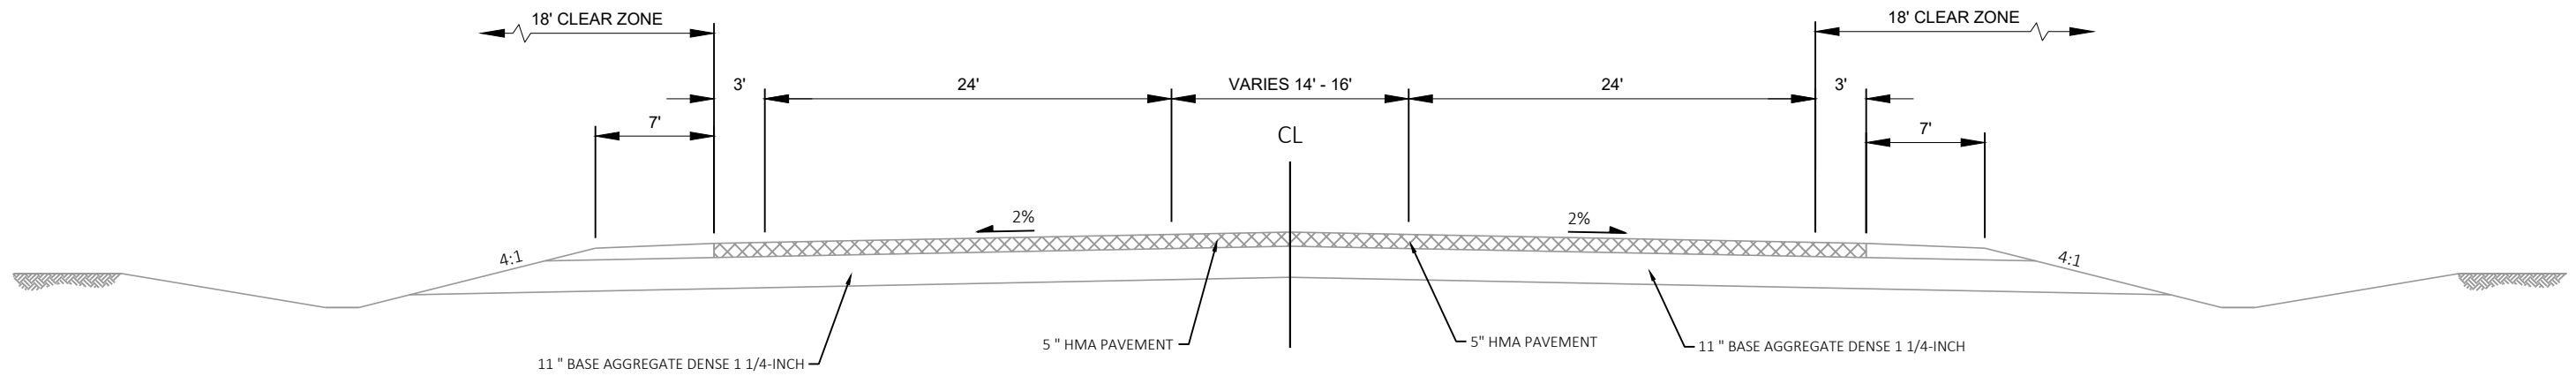

**EXISTING TYPICAL SECTION USH 51**

STA 518+00 - 520+50