
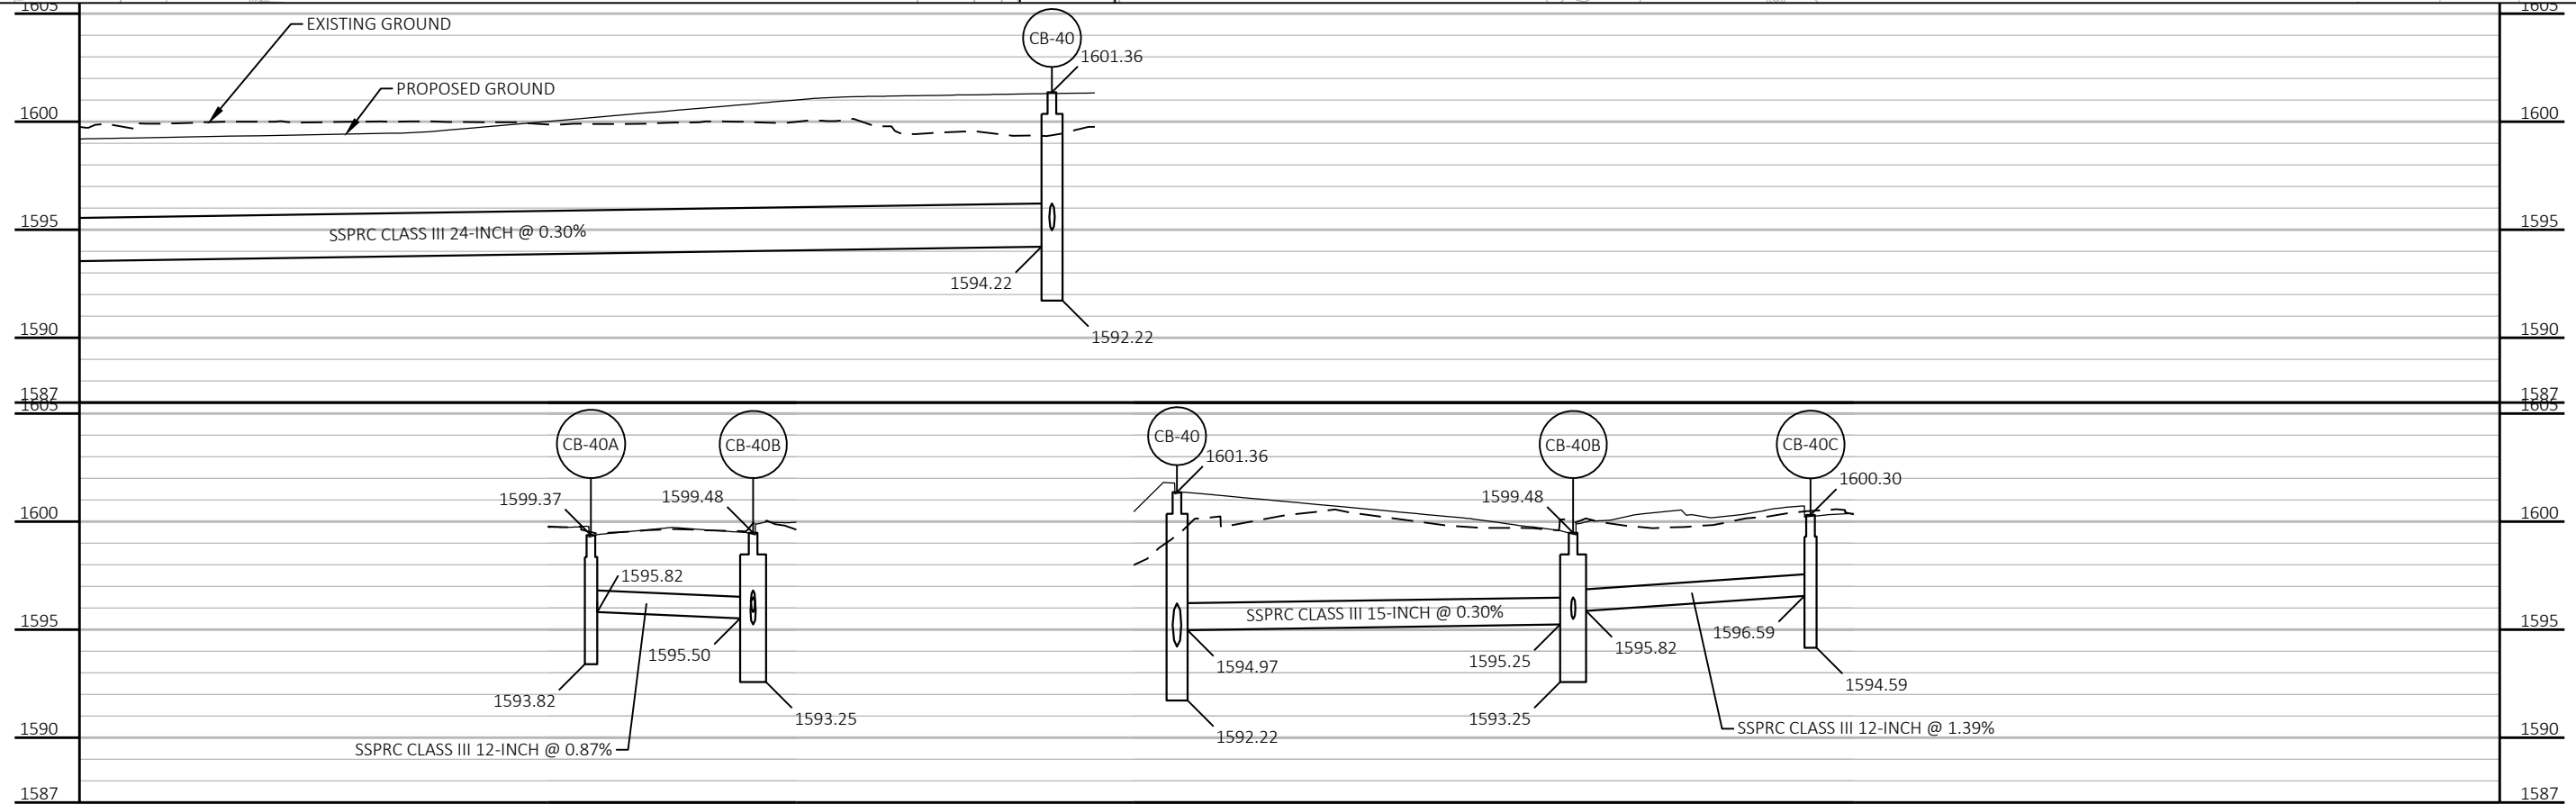


PROJECT NO: 1170-19-70 HWY: USH 51 COUNTY: VILAS STORM SEWER - USH 51 SHEET E

FILE NAME : C:\CIVIL 3D PROJECTS\11701902\SHEETSPLAN\022501-SS.DWG LAYOUT NAME - 02 PLOT DATE : 2/24/2021 1:28 PM PLOT BY : LAVIN, MITCHELL L PLOT NAME : PLOT SCALE : 1 IN:40 FT WISDOT/CADD5 SHEET 41

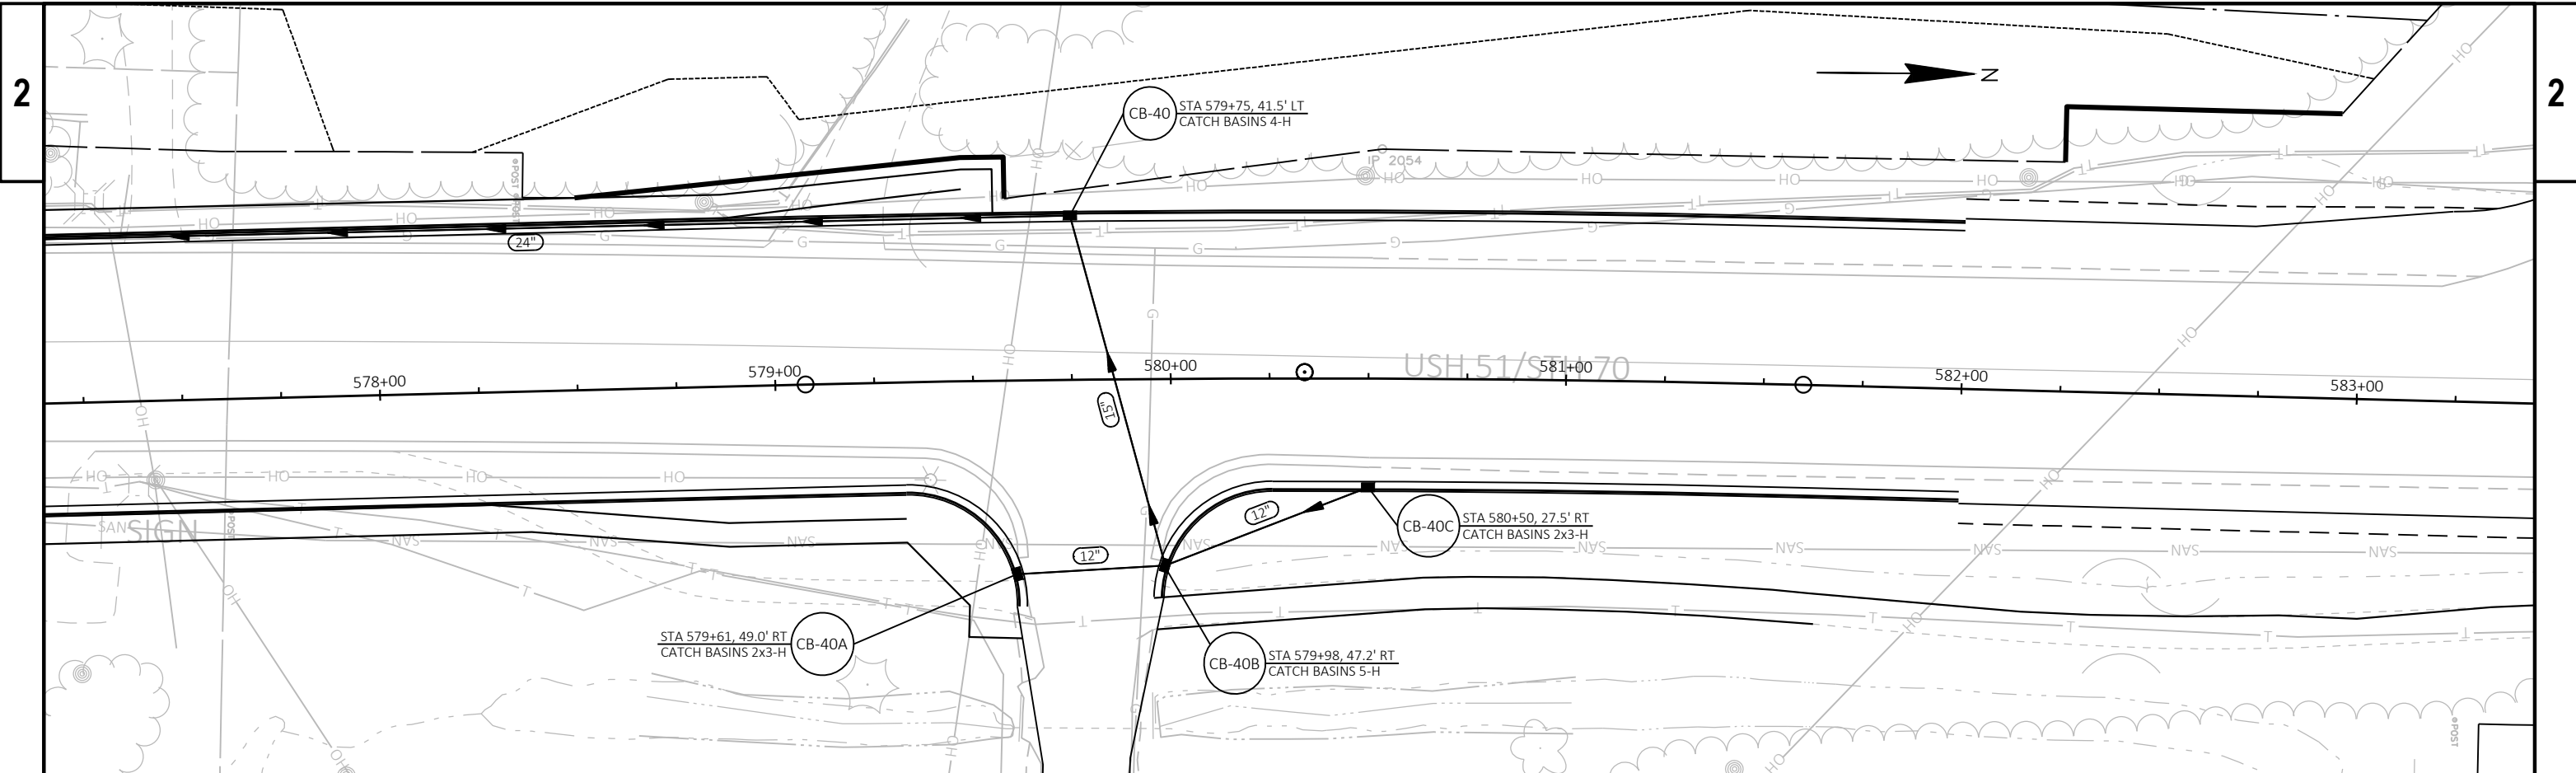

PROJECT NO: 1170-19-70	HWY: USH 51	COUNTY: VILAS	STORM SEWER - USH 51	SHEET	E
------------------------	-------------	---------------	----------------------	-------	----------