










533+00 USH 51/STH 70 534+00 535+00 536+00+38.89(L) 537+00 538+00

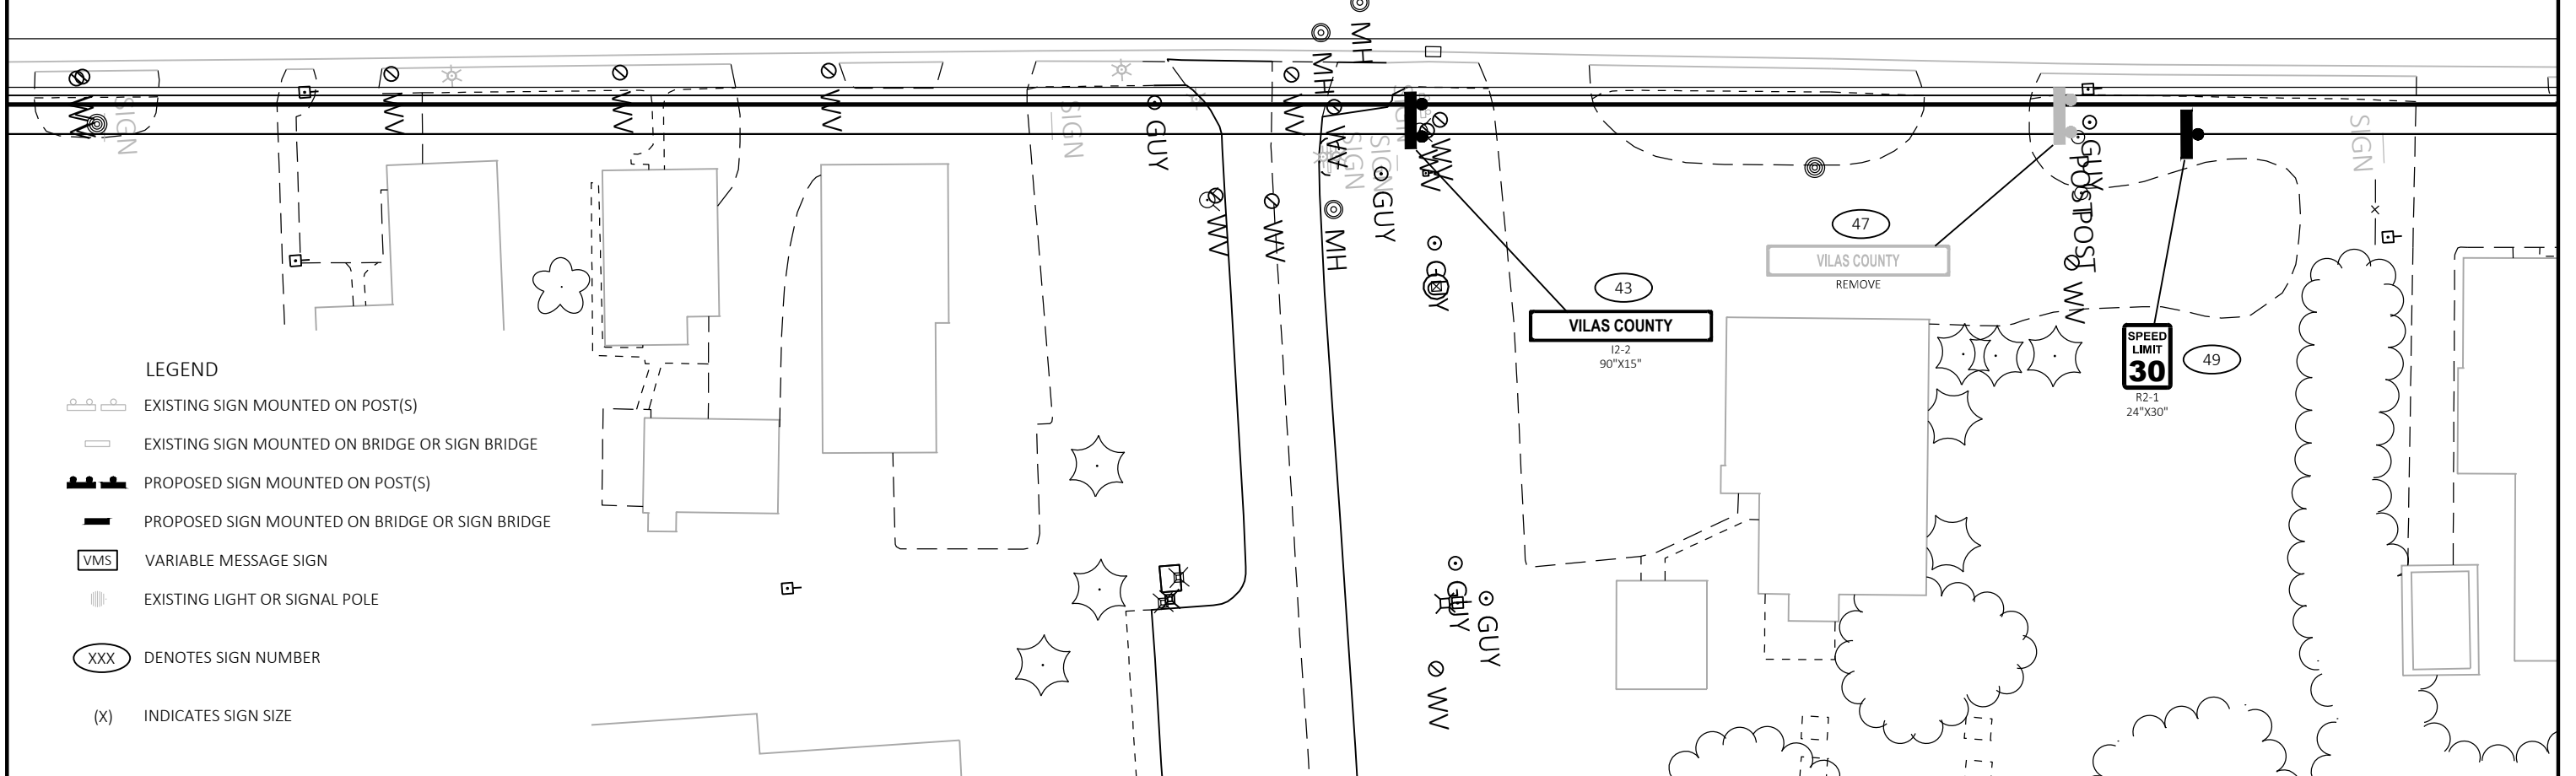

LEGEND

 -  EXISTING SIGN MOUNTED ON POST(S)
-  EXISTING SIGN MOUNTED ON BRIDGE OR SIGN BRIDGE
-  PROPOSED SIGN MOUNTED ON POST(S)
-  PROPOSED SIGN MOUNTED ON BRIDGE OR SIGN BRIDGE
-  VARIABLE MESSAGE SIGN
-  EXISTING LIGHT OR SIGNAL POLE
-  DENOTES SIGN NUMBER
-  INDICATES SIGN SIZE